
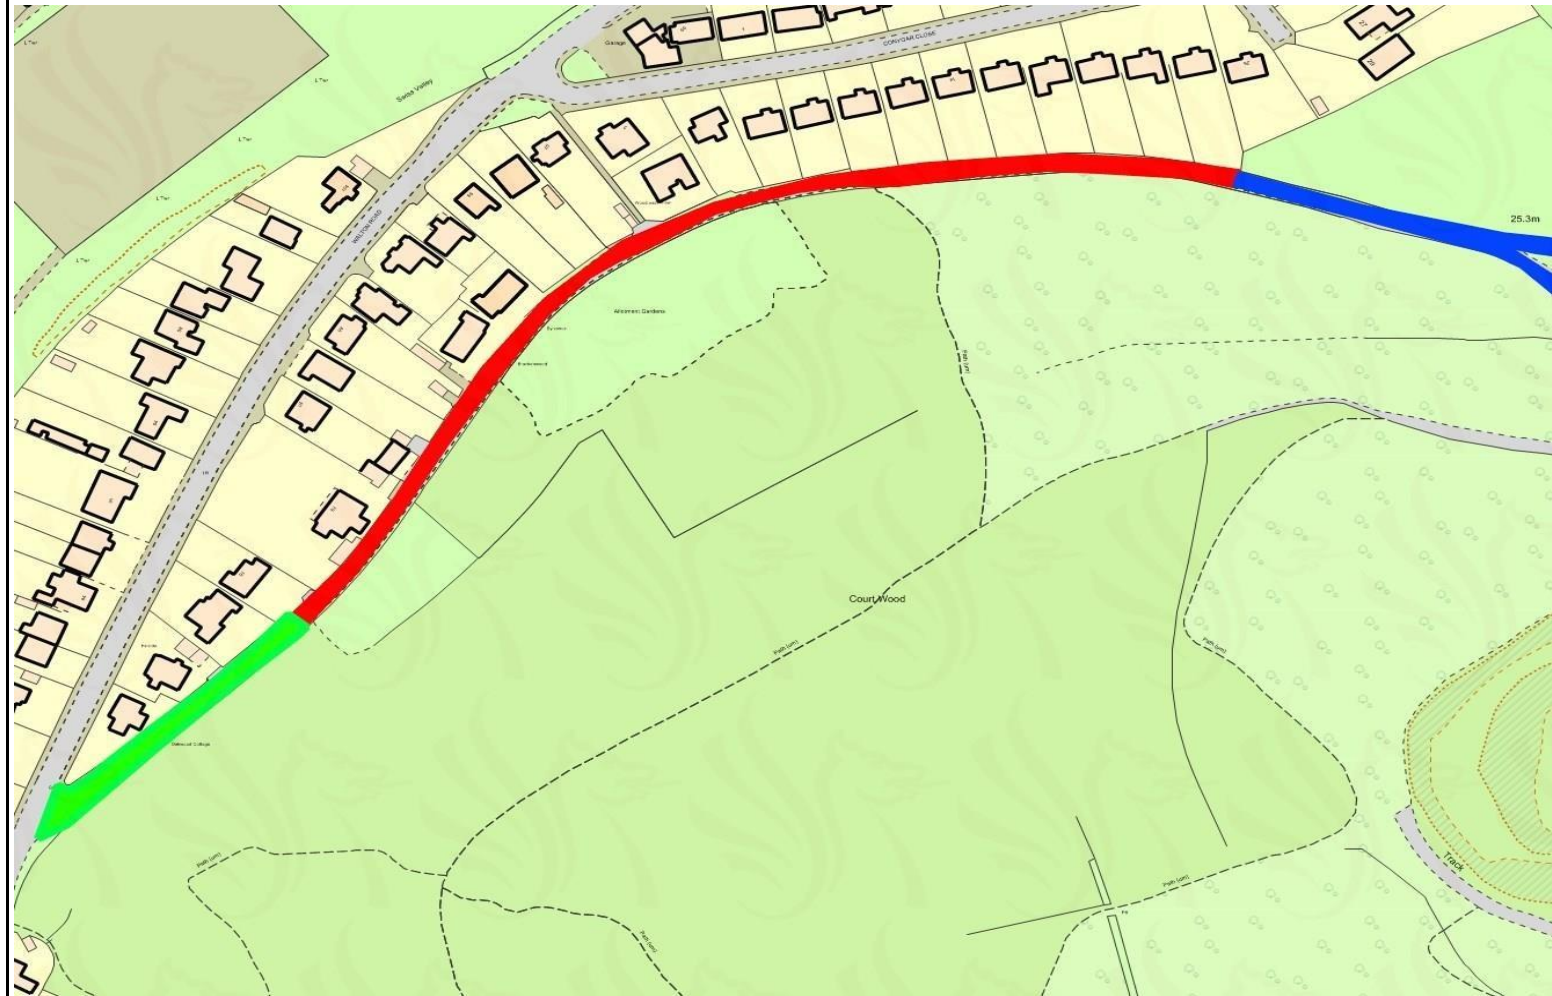


Key

- Existing 30mph zone
- Proposed 30mph zone extension
- Existing 60mph zone

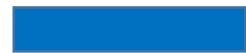

Nortons Wood Lane

Scale: 1:2000

Drawn by: Joshua Terry

30 mph Zone

