


Notes:

- 1. All setting out to be undertaken by the engineer prior to works.
- 2. Road markings to be thermoplastic.
- 3. No waiting cones will be required to prevent parking prior to works.

**Double yellow lines to Diag. 1018.1.
50mm width, primrose colour, to include
terminal marks where appropriate.**

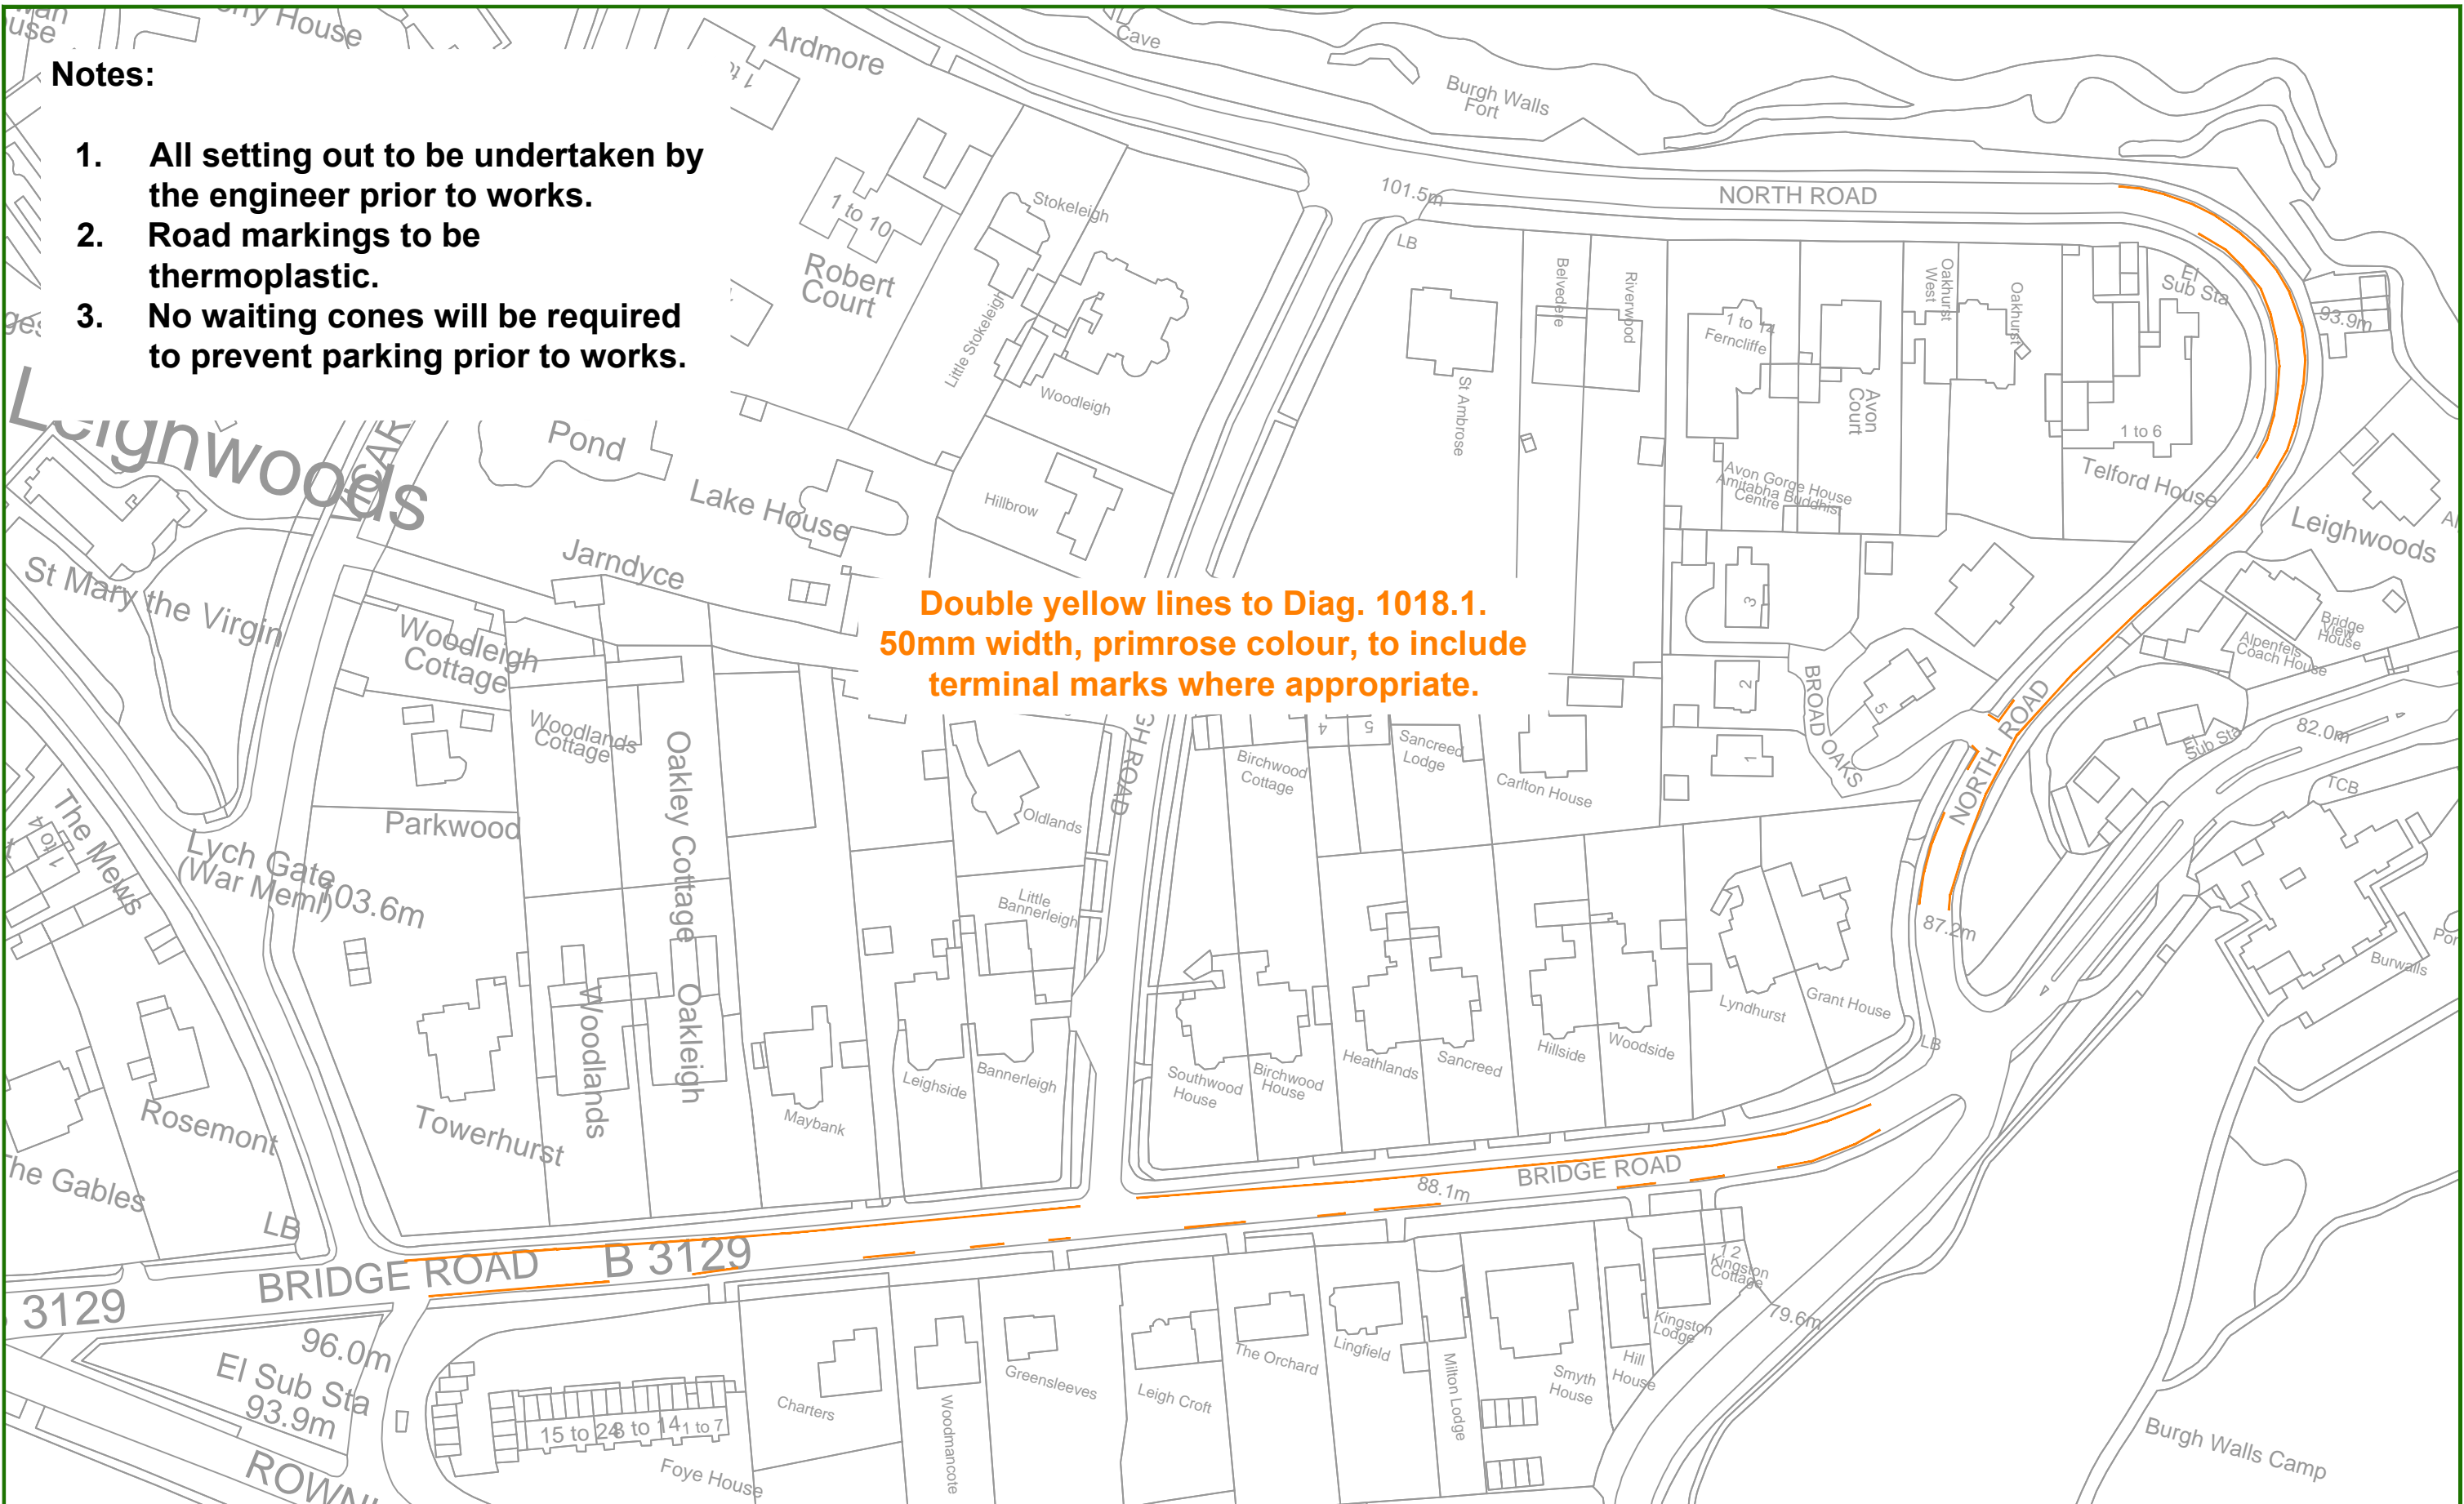

Highways & Transport
Development and Environment



North Somerset Council
Castlewood
Tickenham Road
Clevedon
BS21 6FW

Project Title
Leigh Woods parking restrictions
Drawing Title
Proposed experimental "no waiting at any time" restrictions
Drawing No.
LWETRO/GA/001

Scale
1:1250 @ A3
Drawn by
RT
Date
August 2016
OS Licence No.
100023397

