

North Somerset Council

**(PROHIBITION AND RESTRICTION OF STOPPING AND WAITING,
LOADING AND UNLOADING, AND ON-STREET PARKING PLACES)
(CONSOLIDATION) ORDER 2017 (VARIATION NO.8) ORDER 20****

An order to increase the length of parking restrictions on Wyndham Way
in Portishead

- **Notice of Intent**
- **Draft Order**
- **Statement of Reasons**
- **Existing Plan**
- **Proposed Plan**

Advertised 4th July

Objection period ends 26th July

Reference WP/BW/19

North Somerset Council
Highways and Transport

Tel: 01934 888888

Email traffic.orders@n-somerset.gov.uk

NOTICE OF INTENT

NORTH SOMERSET DISTRICT COUNCIL

(PROHIBITION AND RESTRICTION OF STOPPING AND WAITING, LOADING AND UNLOADING, AND ON-STREET PARKING PLACES) (CONSOLIDATION) ORDER 2017 (VARIATION NO.7) ORDER 20**

Notice is HERBY GIVEN that North Somerset Council (hereinafter referred to as “the Council”) proposes to make an Order under the Road Traffic Regulation Act 1984, as amended.

The general effect of the Order shall be to **increase the length of parking restrictions on Wyndham Way in Portishead**. The affected lengths are described in the Schedule to this Notice.

The restriction will prevent waiting on the described roads at all times and will be defined by double yellow lines.

Full details of the proposal are contained in the draft Order which together with a plan, Statement of the Council’s Reasons for proposing to make the Order and a copy of plans to be revoked may be inspected at the following locations: -

- Castlewood, Tickenham Road, Clevedon BS21 6FW during normal office hours
- Town Hall, Weston-super-Mare, BS23 1UJ during normal office hours
- North Somerset Council website at the following website www.n-somerset.gov.uk/notices

Should you wish to make any observations on this proposal (whether you support or object the proposal) you should make them in writing to the Director of Development and Environment at the address below, or the email address below quoting the reference **WP/BW/19 by 5pm on 26th July 2019**

Any objections must specify the grounds on which they are made. Please note that all representations received may be considered in public by the District Council and that the substance of any representation together with the name and address of the person making it could become available for public inspection.

Town Hall
Weston-super-Mare
BS23 1UJ
Tel No (01934) 888888
Email traffic.orders@n-somerset.gov.uk

Katharine Diver
Senior Engineer
Corporate Services

Dated: 04/07/2019

Schedule

Wyndham Way (North Side)

From the current double yellow lines to a point 6.5m west of the current double yellow lines.

Wyndham Way (South Side)

From the current double yellow lines to a point 4 west of the current double yellow lines.

DRAFT ORDER

NORTH SOMERSET DISTRICT COUNCIL

(PROHIBITION AND RESTRICTION OF STOPPING AND WAITING, LOADING AND UNLOADING, AND ON-STREET PARKING PLACES) (CONSOLIDATION) ORDER 2017 (VARIATION NO.8) ORDER 20**

The District Council of North Somerset (hereinafter referred to as “the Council”) in exercise of its powers under Sections 1(1), 2(1) to (3), 4(1), 36, 45, 46, 49, 53 and 122, and Part IV of Schedule 9 to the Road Traffic Regulation Act 1984 as amended (hereinafter referred to as “the Act of 1984”) and the Traffic Management Act 2004 as amended (hereinafter referred to as “the Act of 2004”), and of all other enabling powers, and after consultation with the Chief Officer of Police in accordance with Part III of Schedule 9 to the Act of 1984, does hereby make the following Order:

1. THIS ORDER shall come into operation on the **th **** 20** and may be cited as the North Somerset District Council (Prohibition and Restriction of Stopping and Waiting, Loading and Unloading, and On-Street Parking Places) (Consolidation) Order 2017 (Variation No.8) Order 20**.

2. The North Somerset District Council (Prohibition and Restriction of Stopping and Waiting, Loading and Unloading, and On-Street Parking Places) (Consolidation) Order 2017 is hereby varied as follows:
 - (i) By removing the plan listed in Schedule 1 to this Order.

 - (ii) By inserting the plan listed in Schedule 2 to this Order.

GIVEN under the Common Seal of the District Council of North Somerset the *** day of **** 20**.

The COMMON SEAL of)
the DISTRICT COUNCIL)
of NORTH SOMERSET)
was hereunto affixed)
in the presence of :-)

Head of Legal and Democratic Services

Schedule 1

(Plan to be removed)

<u>Plan reference</u>	<u>Sheet revision number</u>	<u>Streets affected</u>	<u>Parish</u>
N89	2	Wyndham Road	Portishead

Schedule 2

(Plan to be inserted)

<u>Plan reference</u>	<u>Sheet revision number</u>	<u>Streets affected</u>	<u>Parish</u>
N89	3	Wyndham Road	Portishead

STATEMENT OF REASONS

NORTH SOMERSET DISTRICT COUNCIL


(PROHIBITION AND RESTRICTION OF STOPPING AND WAITING, LOADING AND UNLOADING, AND ON-STREET PARKING PLACES) (CONSOLIDATION) ORDER 2017 (VARIATION NO.8) ORDER 20**

North Somerset Council proposes to impose parking restrictions on Wyndham Way in Portishead.

The restriction will facilitate the passage of traffic once a new car park has been installed in the area.

Katharine Diver
Highways and Transport
North Somerset Council
Town Hall
Walliscote Grove Road
Weston-super-Mare
BS23 1UJ

Date: 04/07/2019

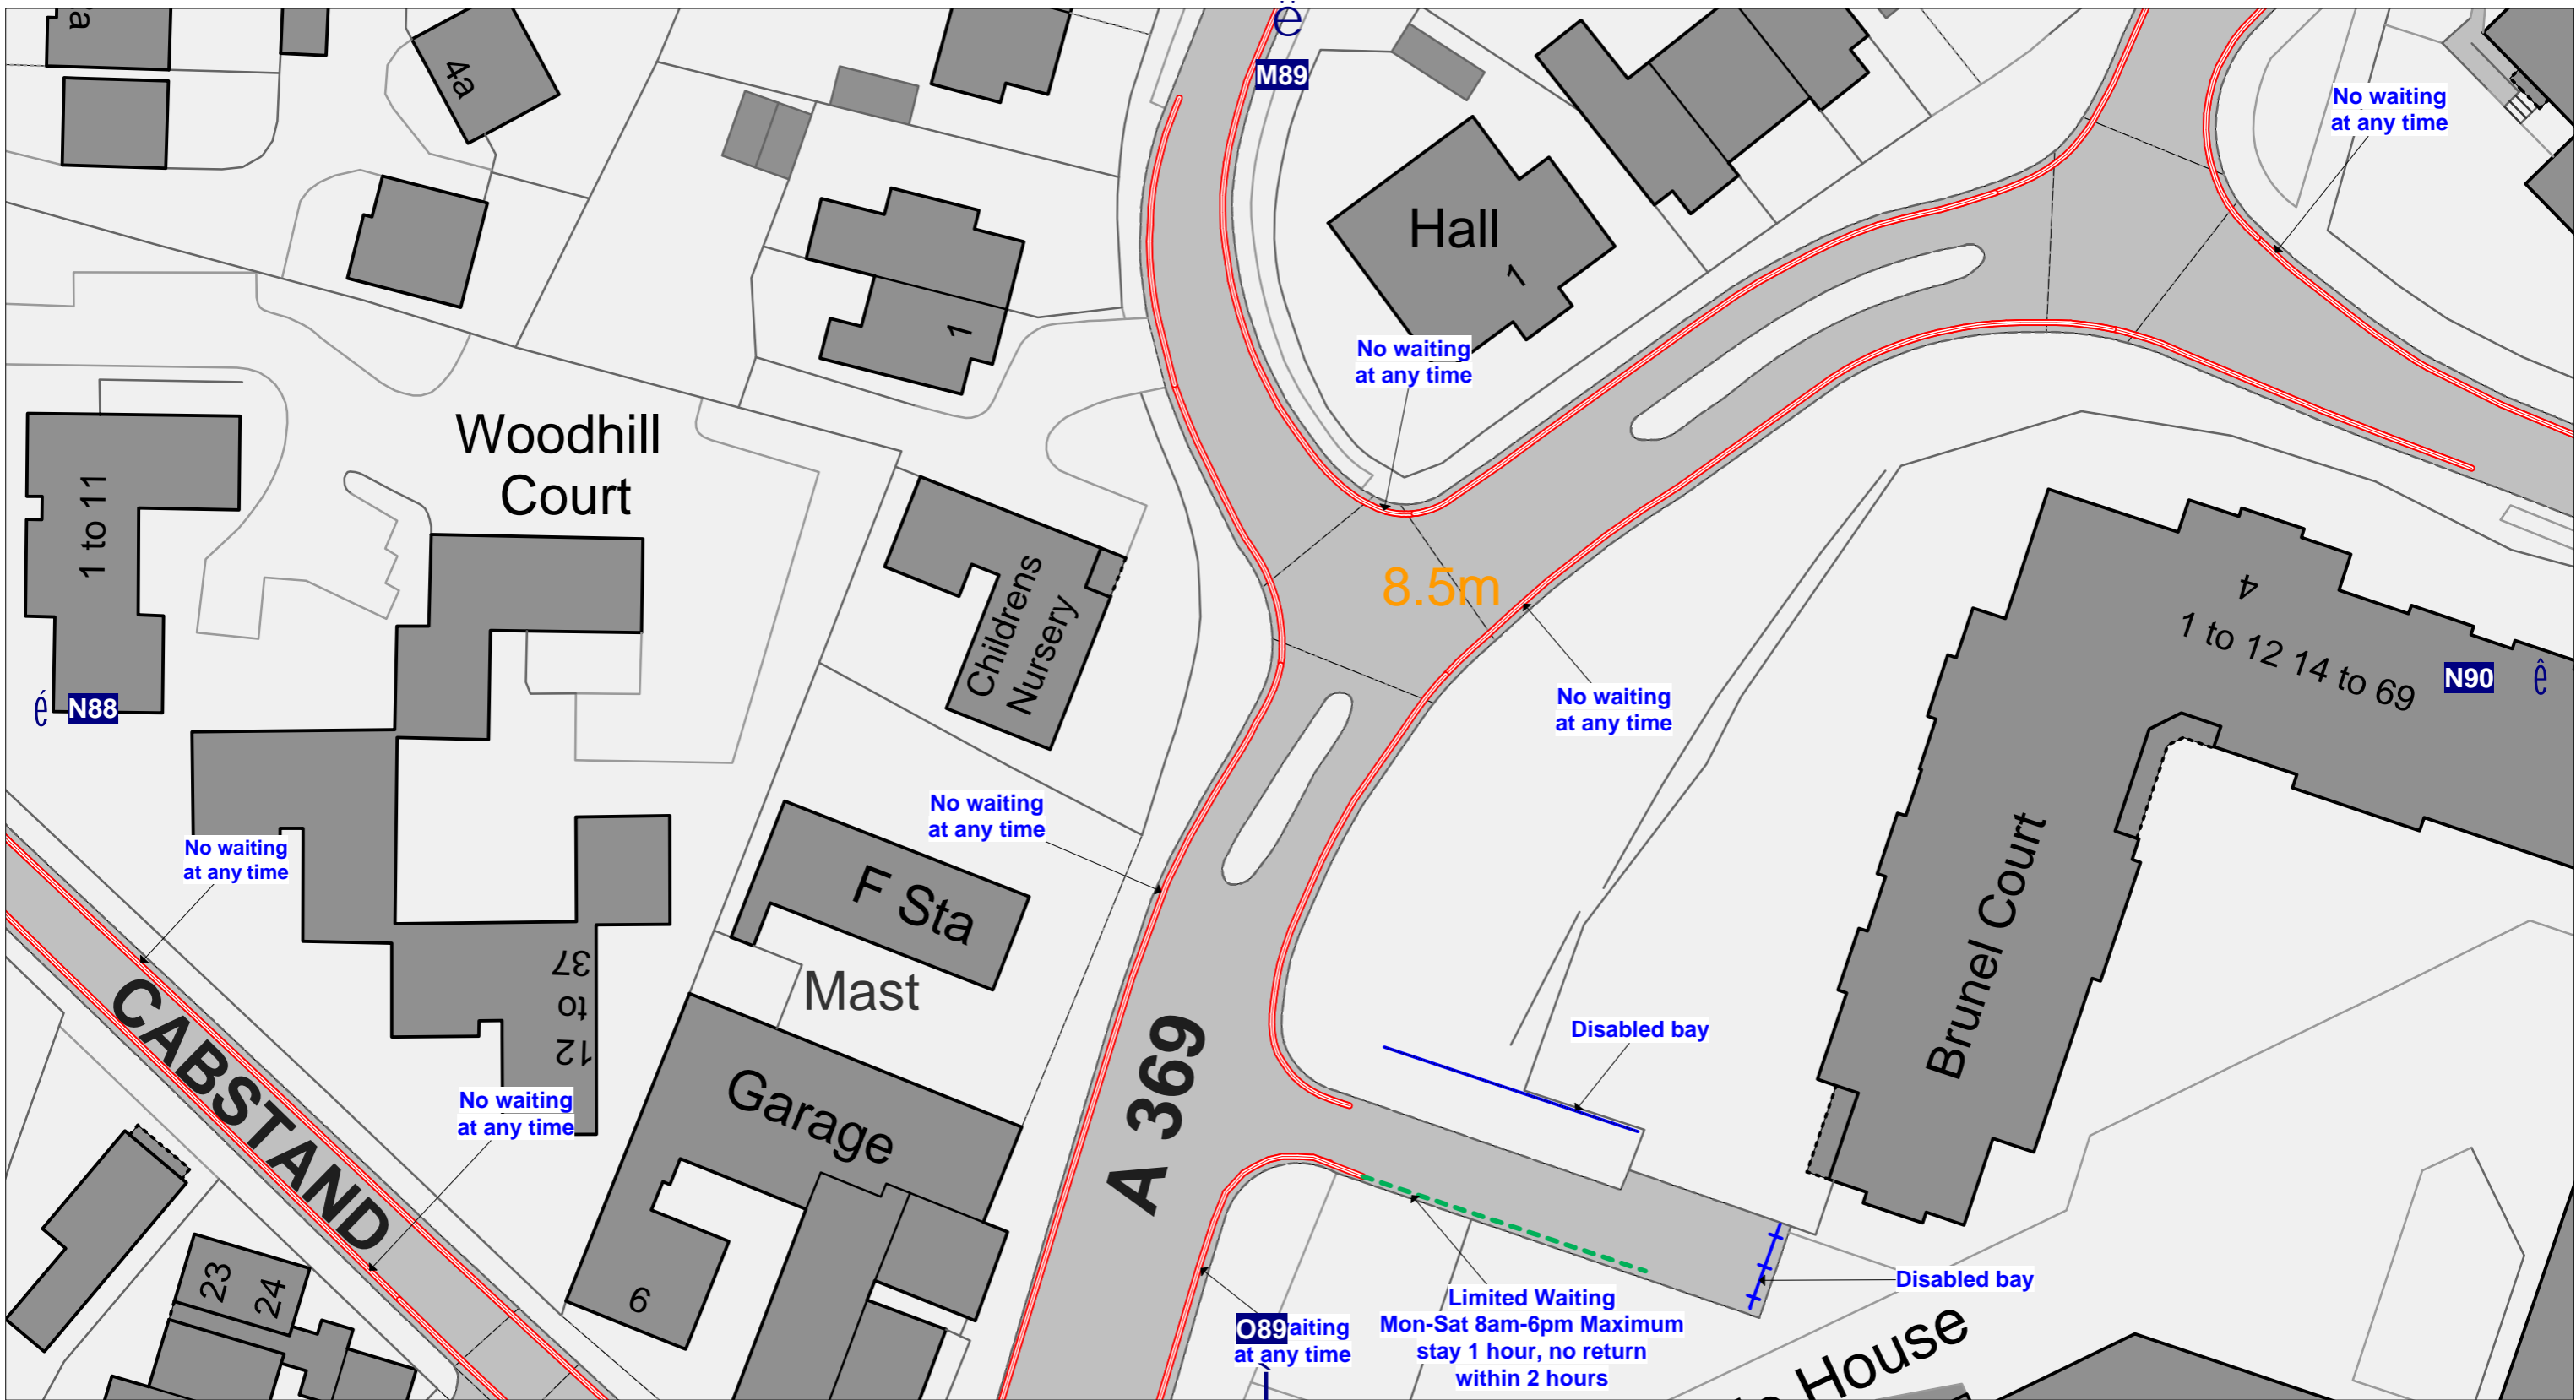

**NORTH SOMERSET DISTRICT COUNCIL
(PROHIBITION AND RESTRICTION OF STOPPING AND WAITING,
LOADING AND UNLOADING, AND ON-STREET PARKING PLACES)
(CONSOLIDATION) ORDER 2017**



**Development & Environment
Town Hall
Walliscote Grove Road
Weston-super-Mare
BS23 1UJ**

Key to Restriction Types Displayed

- No waiting at any time
- - - Limited Waiting Mon-Sat 8am-6pm Maximum stay 1 hour, no return within 2 hours
- + + + Disabled bay



Tile No

Tile Ref: N89

DATE

01/05/2017


SHEET REVISION
NUMBER

2

SCALE

1 : 500

CONFIRMED

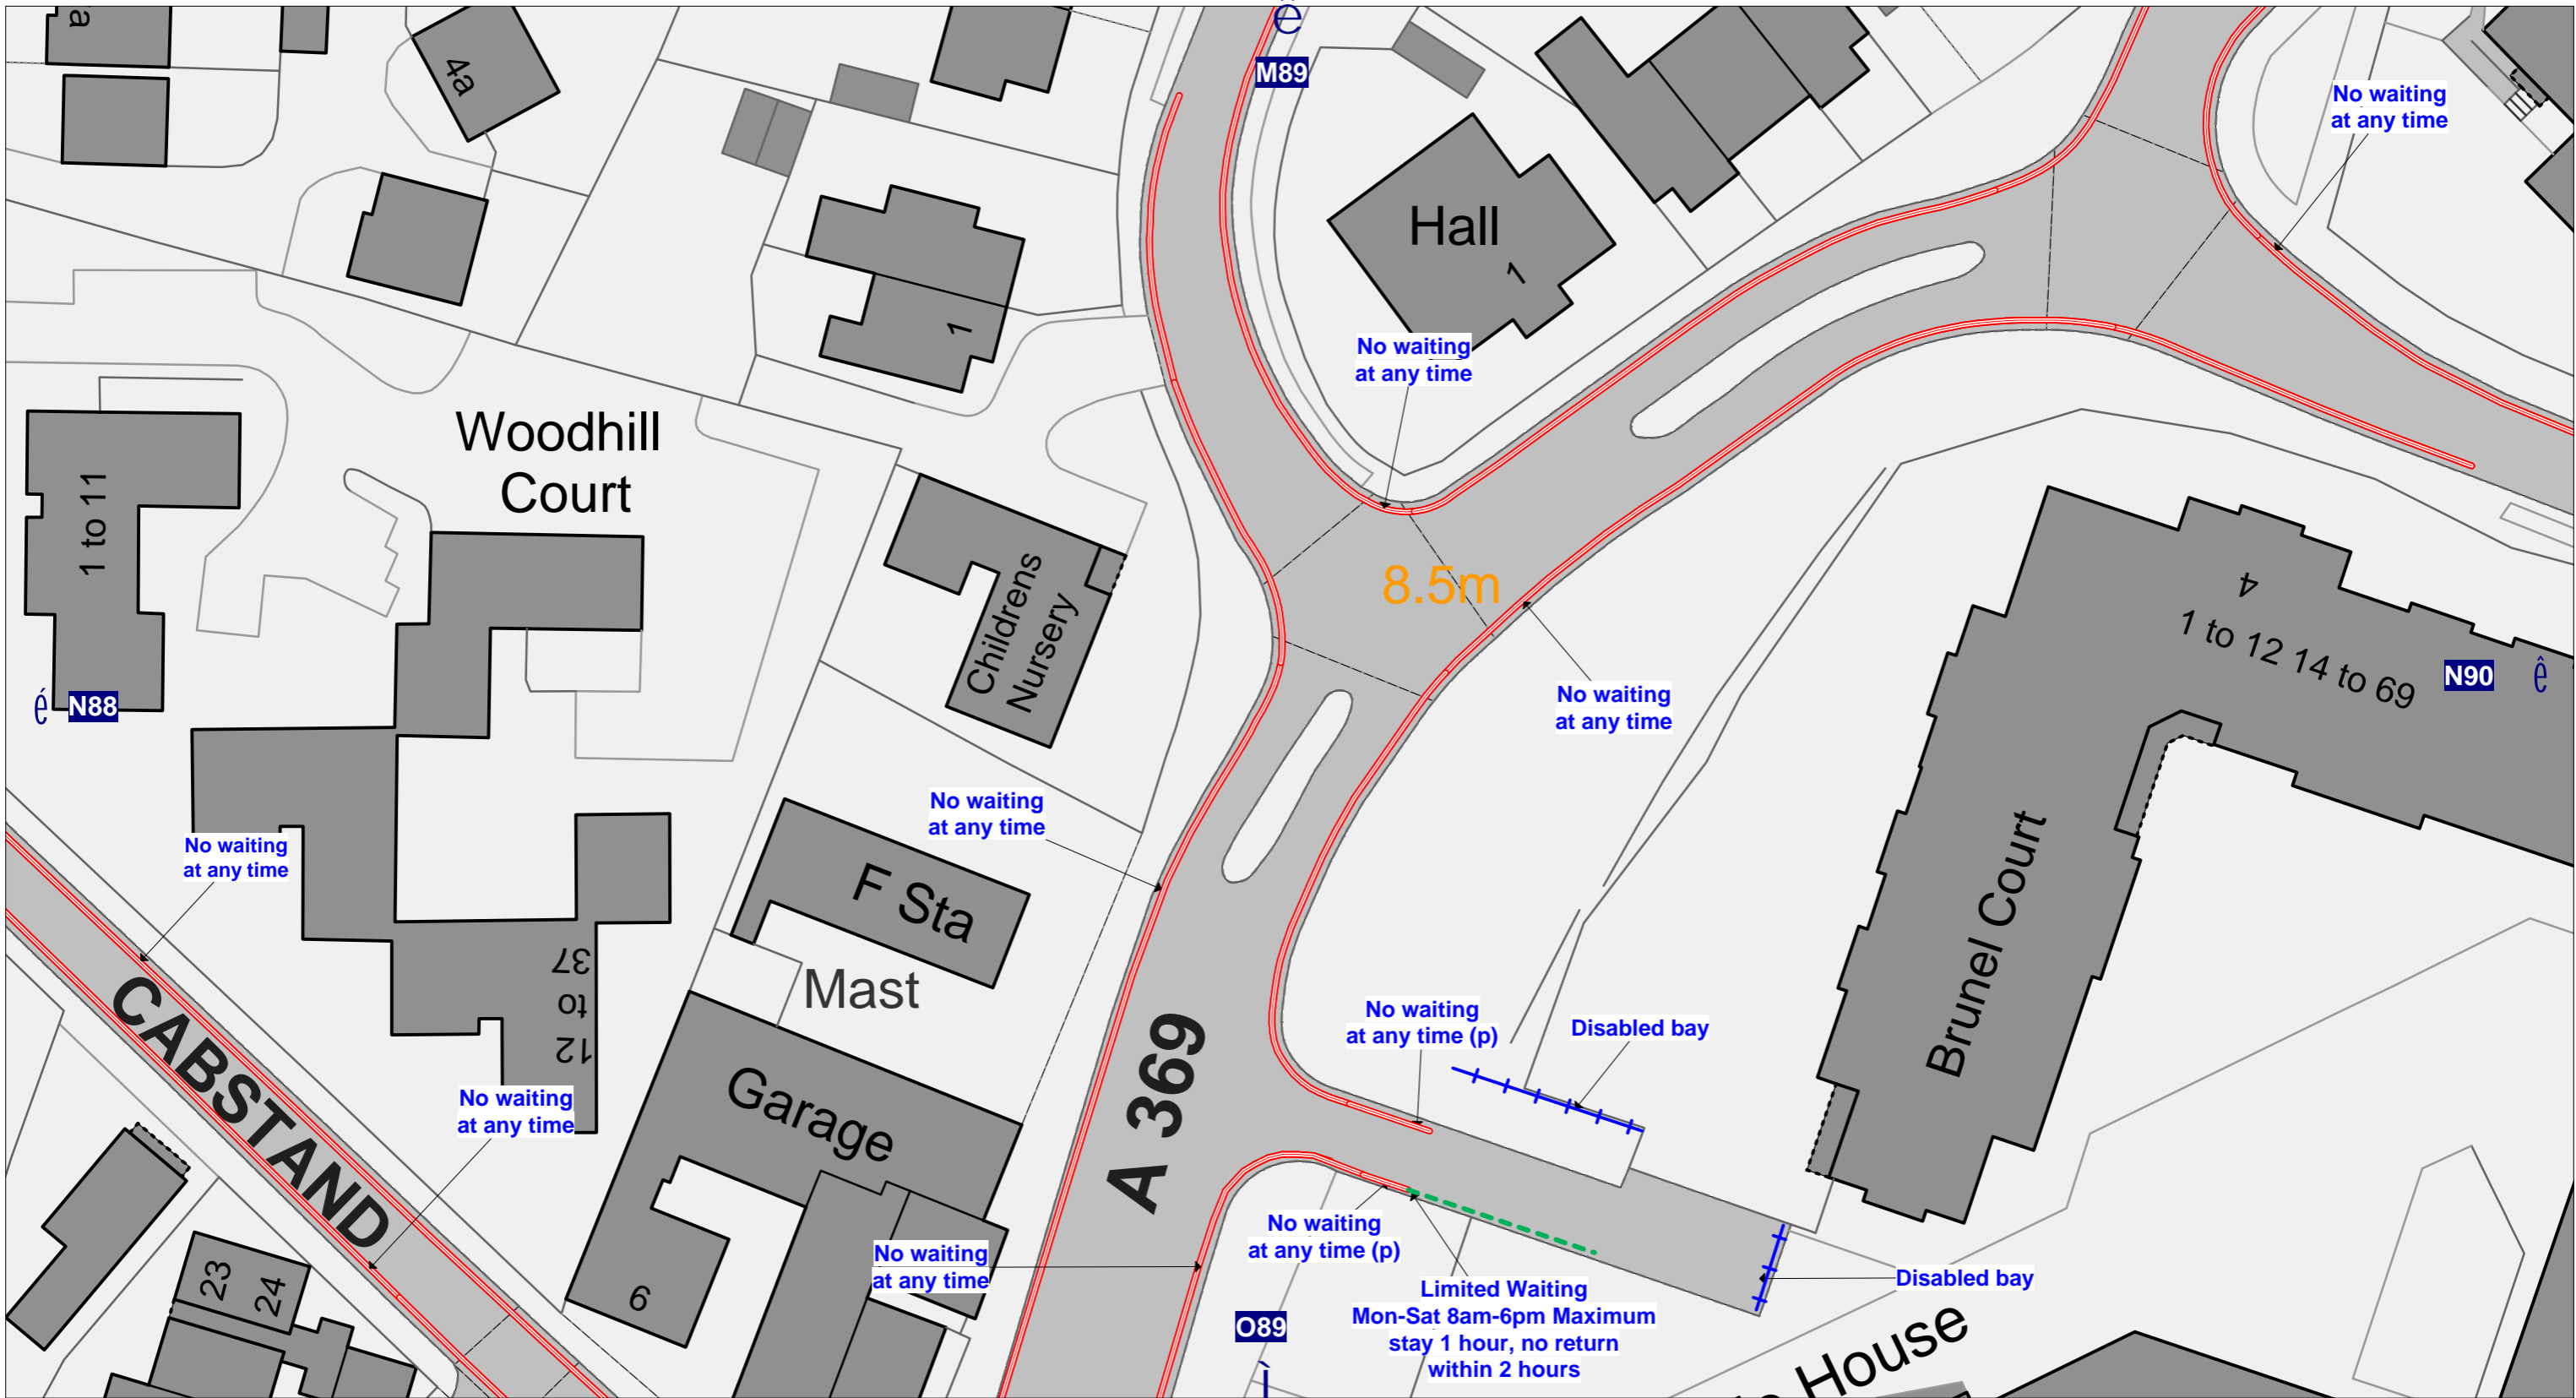

**NORTH SOMERSET DISTRICT COUNCIL
 (PROHIBITION AND RESTRICTION OF STOPPING AND WAITING,
 LOADING AND UNLOADING, AND ON-STREET PARKING PLACES)
 (CONSOLIDATION) ORDER 2017**



**Development & Environment
 Town Hall
 Walliscote Grove Road
 Weston-super-Mare
 BS23 1UJ**

||

Tile No	Tile Ref: N89
DATE	
SHEET REVISION NUMBER	DRAFT
SCALE	1 : 500